




# Stem Ciders

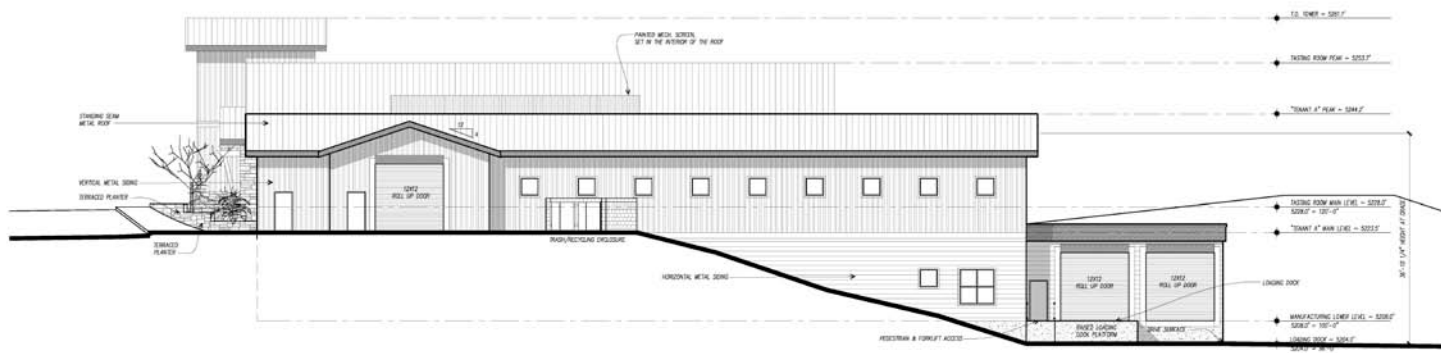

1 | REAR ELEVATION (WEST)  
SCALE: 1/8" = 1'-0"



2 | SIDE ELEVATION (NORTH)  
SCALE: 1/8" = 1'-0"

**D**  
DARDAIUS  
STUDIO  
503 East Main Ave #102  
Durango, Colorado 81301  
303.246.1111  
A Division of DAI Group

**STEM CIDERS**  
VISTA BUSINESS PARK, LOT 23, LAFAYETTE, CO

**NOTICE OF CITY OF DURANGO PLANNING DEPARTMENT**  
This document is the property of the City of Durango Planning Department. It is to be used only for the project and site identified herein. It is not to be reproduced, copied, or distributed without the express written permission of the City of Durango Planning Department. If you have any questions regarding this document, please contact the City of Durango Planning Department at 303.246.1111.

Instance: Planning  
Job Name: Stem Ciders  
Job Number: 884.01  
Issue Date: 10-21-18  
Revisions: